





FIRST FLOOR

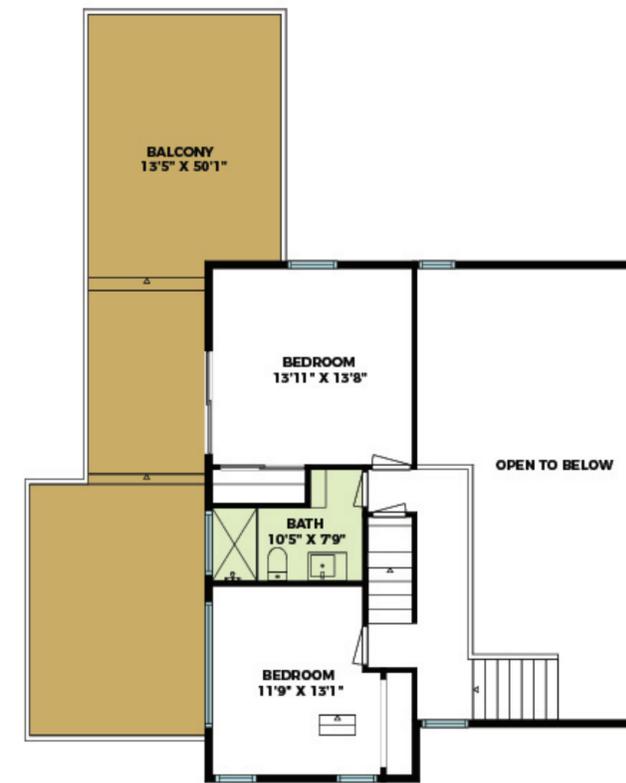

SECOND FLOOR

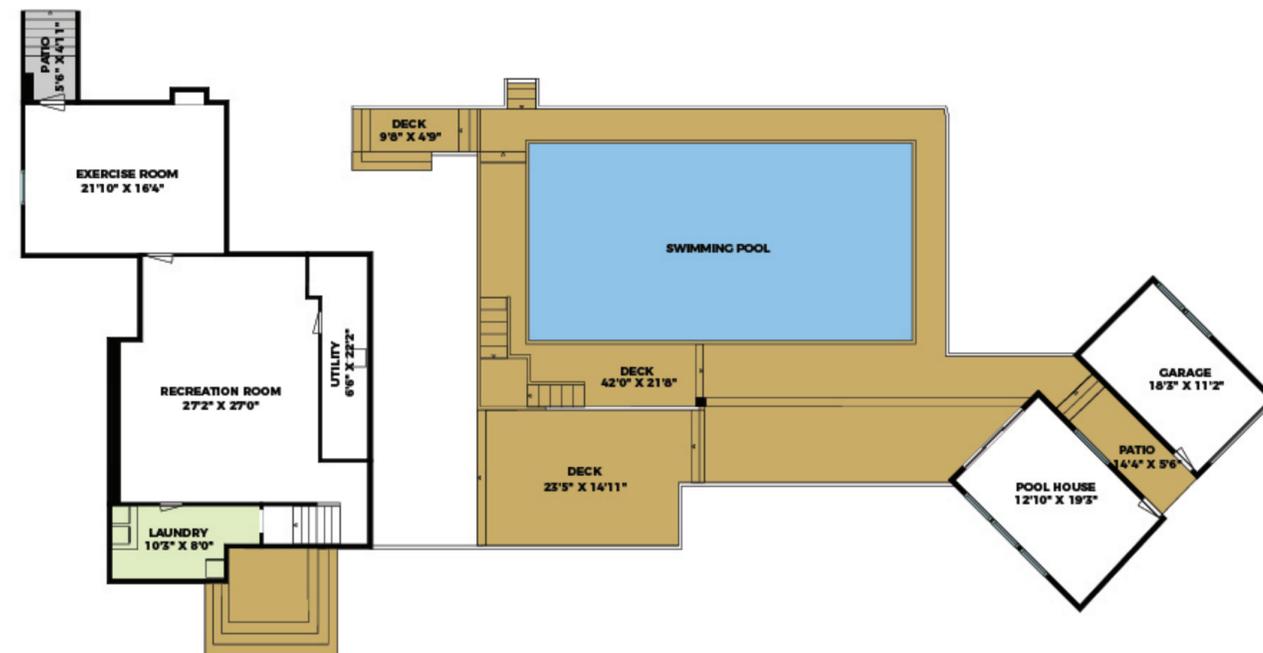

LOWER LEVEL

# 23 Scrimshaw Lane, East Hampton

Scale in feet. Indicative only. Dimensions are approximate. All information contained herein is gathered from sources believed to be reliable. However, accuracy is not guaranteed and interested persons should rely on their own enquiries.




FIRST FLOOR

23 Scrimshaw Lane, East Hampton

**Brown  
Harris  
Stevens**



Scale in feet. Indicative only. Dimensions are approximate. All information contained herein is gathered from sources believed to be reliable. However, accuracy is not guaranteed and interested persons should rely on their own enquiries.

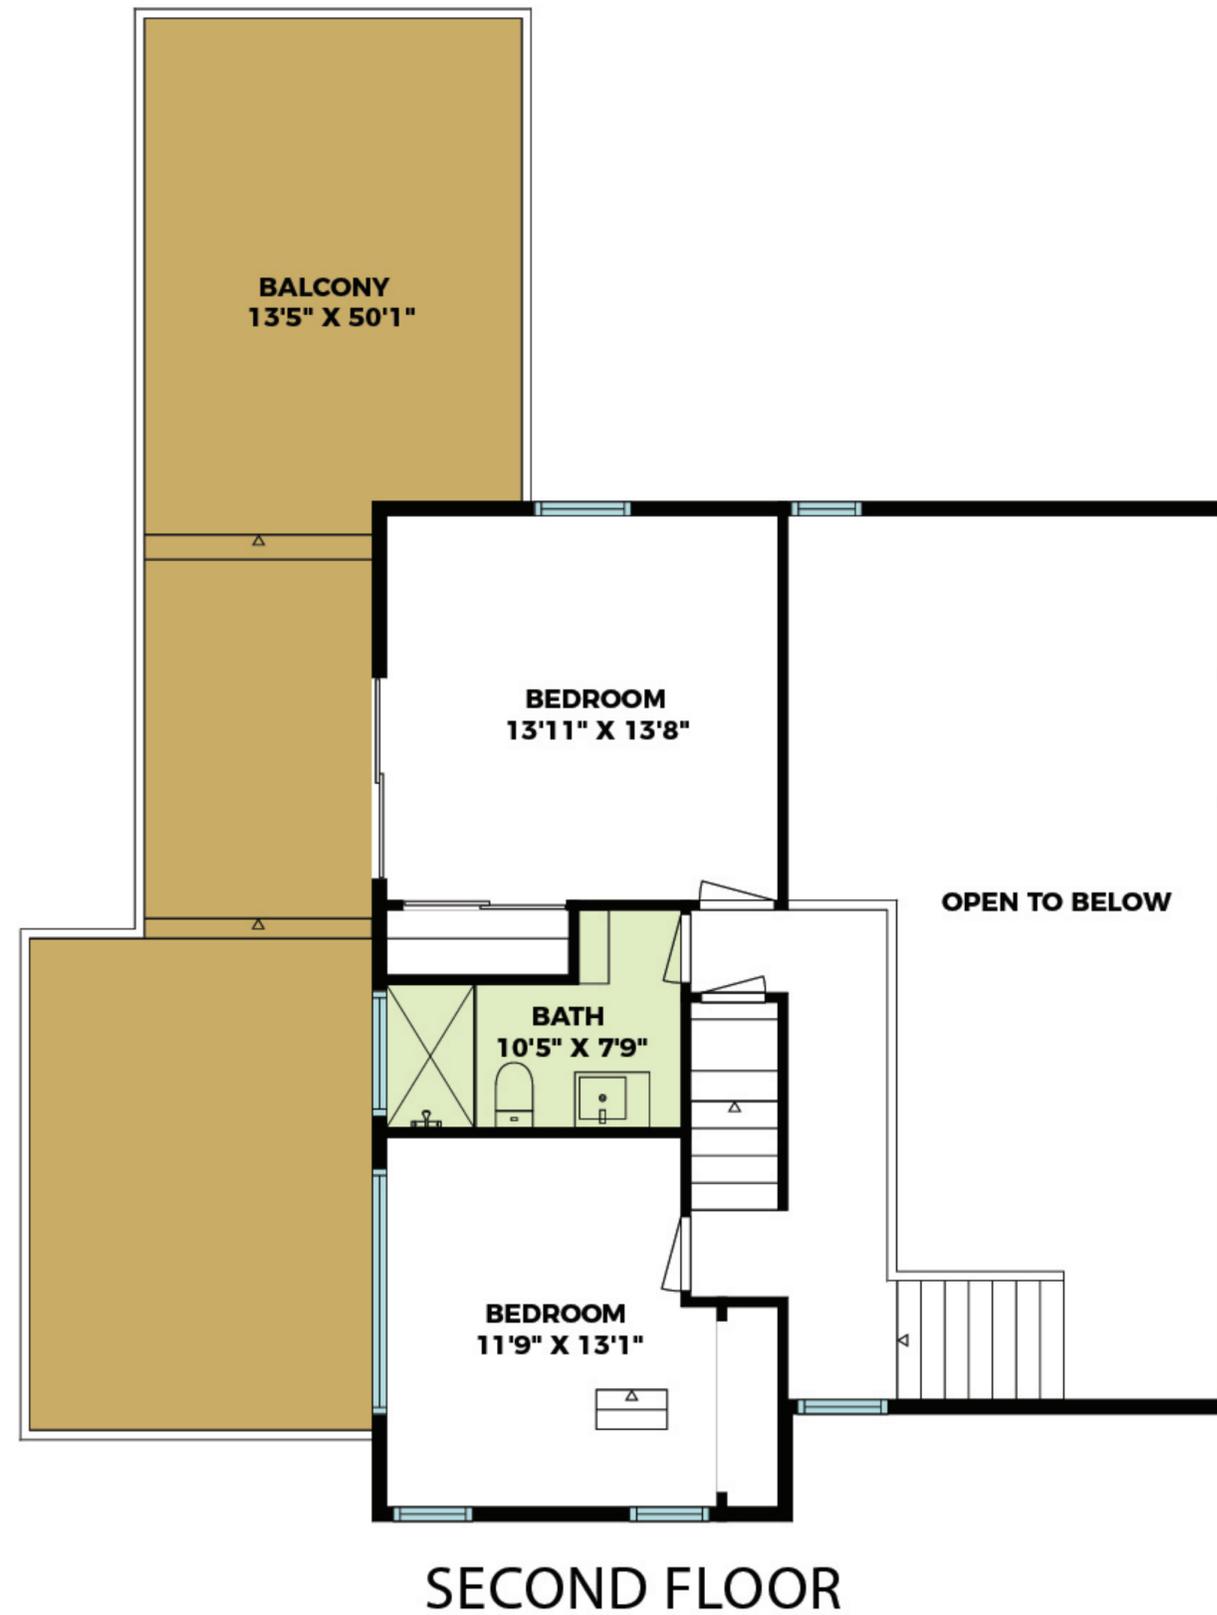

23 Scrimshaw Lane, East Hampton

**Brown  
Harris  
Stevens**

Scale in feet. Indicative only. Dimensions are approximate. All information contained herein is gathered from sources believed to be reliable. However, accuracy is not guaranteed and interested persons should rely on their own enquiries.

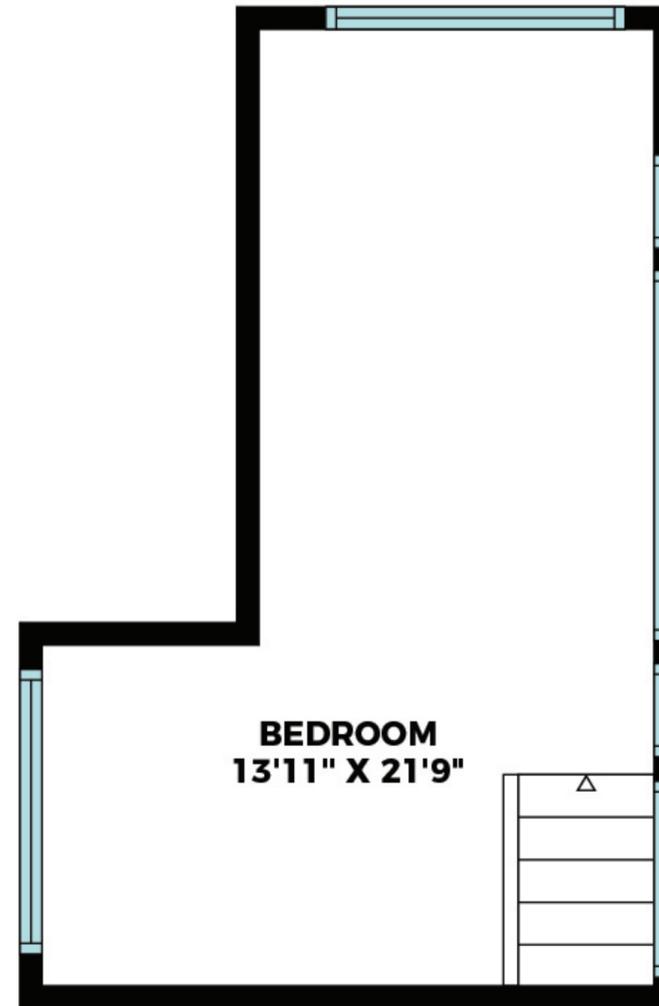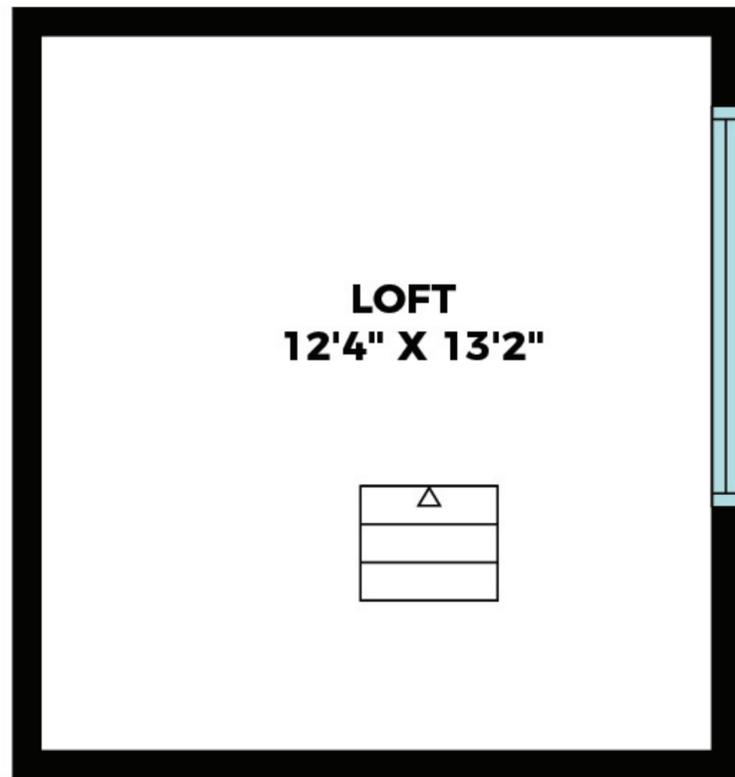


THIRD FLOOR

23 Scrimshaw Lane, East Hampton

**Brown  
Harris  
Stevens**

Scale in feet. Indicative only. Dimensions are approximate. All information contained herein is gathered from sources believed to be reliable. However, accuracy is not guaranteed and interested persons should rely on their own enquiries.

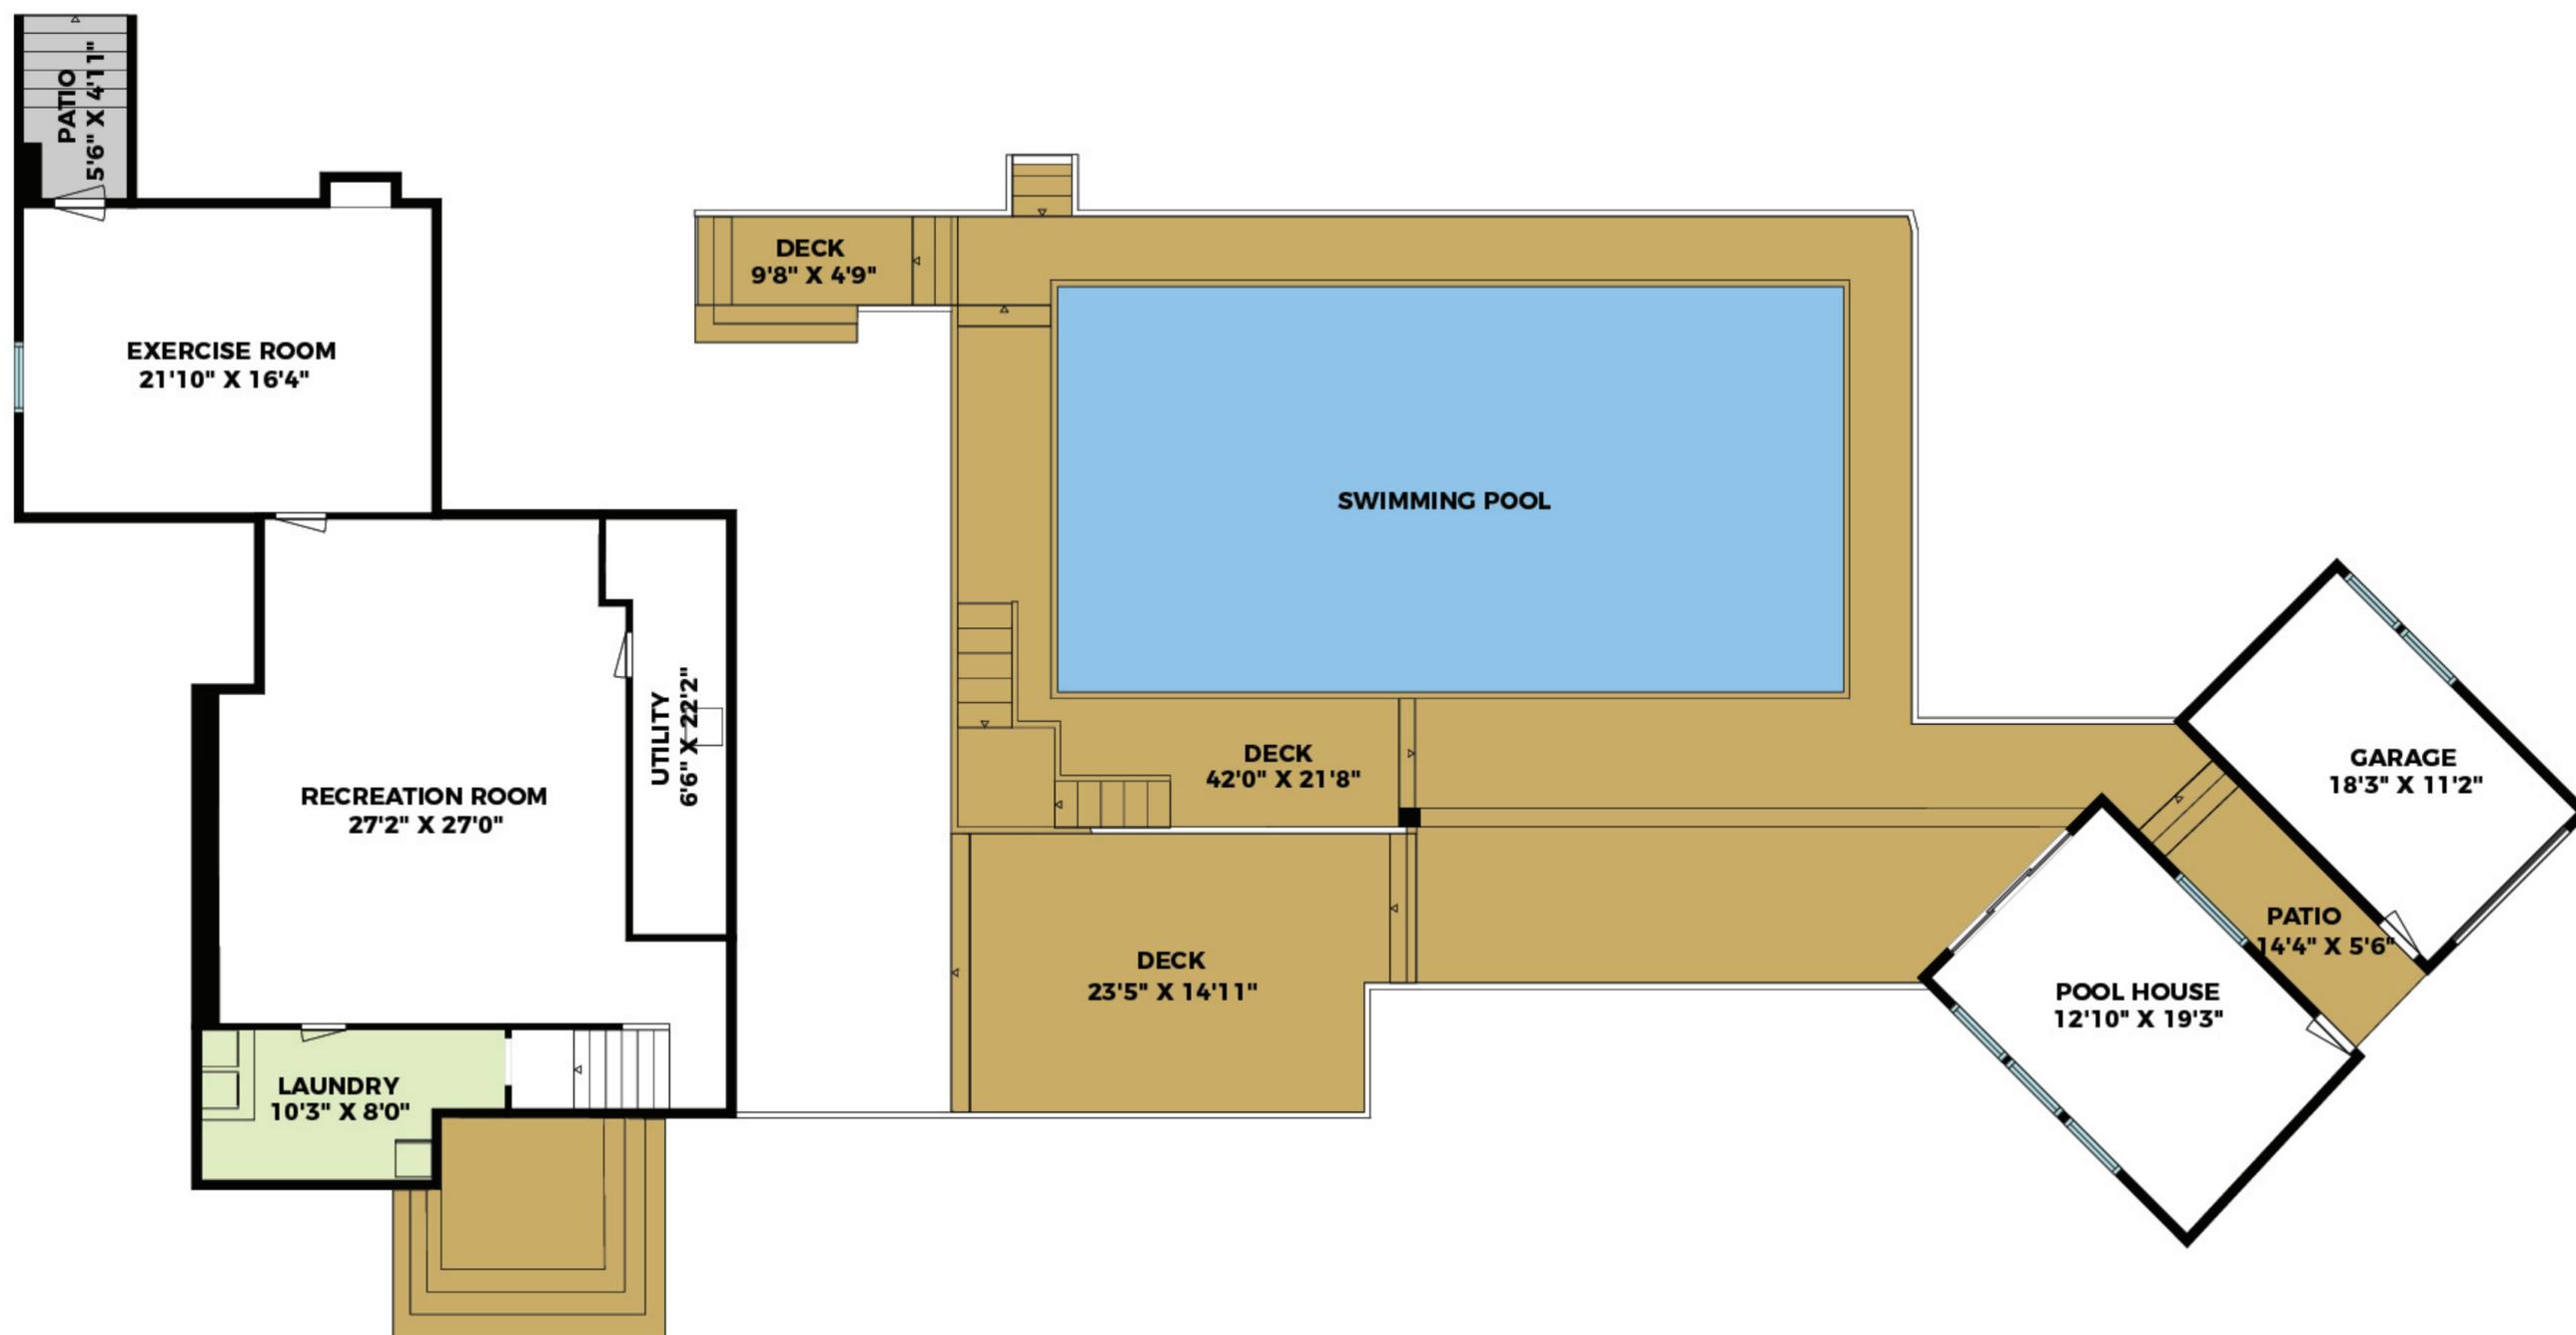

LOWER LEVEL

23 Scrimshaw Lane, East Hampton

**Brown  
Harris  
Stevens**

Scale in feet. Indicative only. Dimensions are approximate. All information contained herein is gathered from sources believed to be reliable. However, accuracy is not guaranteed and interested persons should rely on their own enquiries.