


S.C.T.M. NO. DISTRICT: 904 SECTION: 3 BLOCK: 2 LOT(S): 56

LOT 5

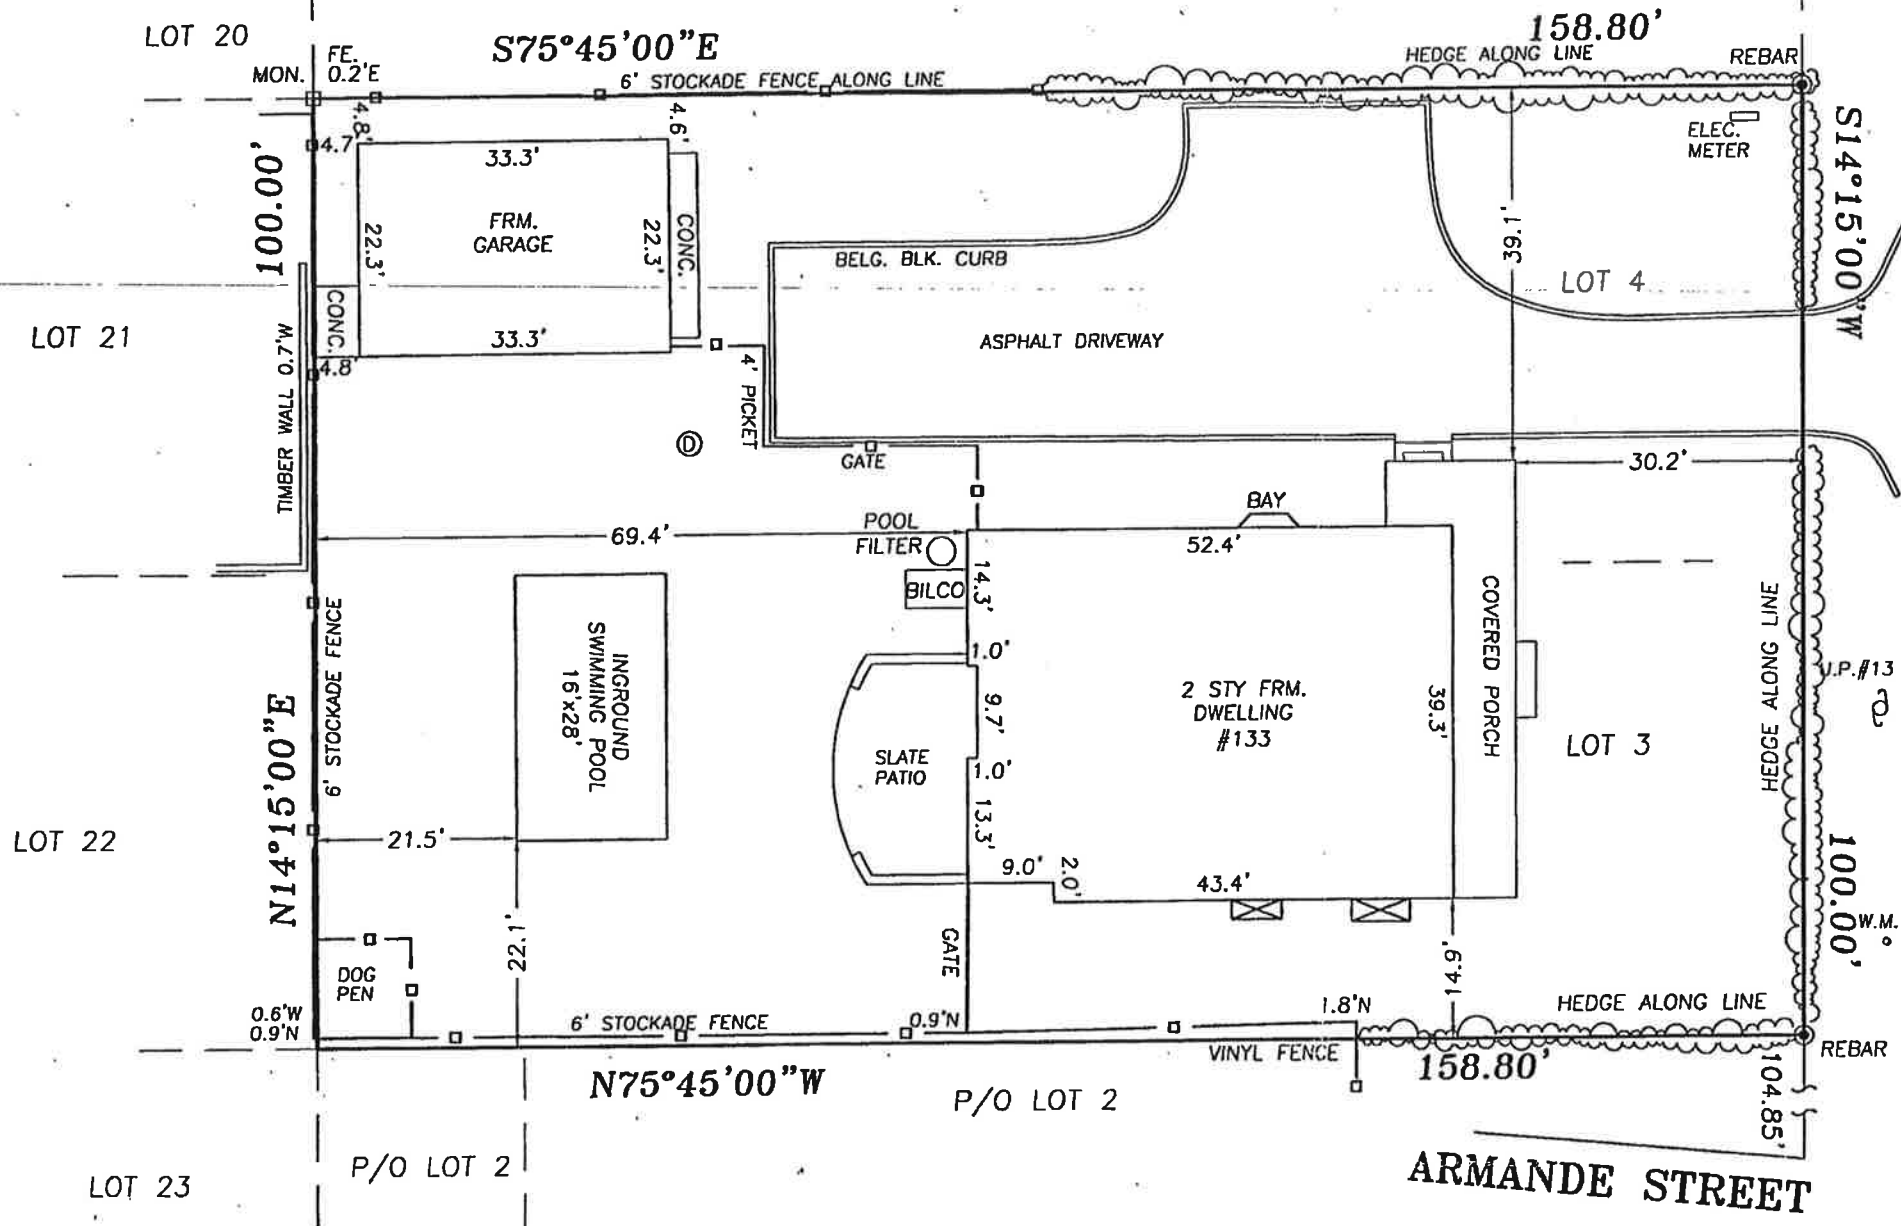

HAULSEY (50') STREET

COOPER STREET

ARMANDE STREET

AREA: 15,880.00 SQ.FT. or 0.36 ACRES

*C.O. # 12617
Issued
3/20/13*

THE WATER SUPPLY, WELLS, DRYWELLS AND CESSPOOL LOCATIONS SHOWN ARE FROM FIELD OBSERVATIONS AND OR DATA OBTAINED FROM OTHERS.

ELEVATION DATUM: _____

UNAUTHORIZED ALTERATION OR ADDITION TO THIS SURVEY IS A VIOLATION OF SECTION 7209 OF THE NEW YORK STATE EDUCATION LAW. COPIES OF THIS SURVEY MAP NOT BEARING THE LAND SURVEYOR'S EMBOSSED SEAL SHALL NOT BE CONSIDERED TO BE A VALID TRUE COPY. GUARANTEES INDICATED HEREON SHALL RUN ONLY TO THE PERSON FOR WHOM THE SURVEY IS PREPARED AND ON HIS BEHALF TO THE TITLE COMPANY, GOVERNMENTAL AGENCY AND LENDING INSTITUTION LISTED HEREON, AND TO THE ASSIGNEES OF THE LENDING INSTITUTION, GUARANTEES ARE NOT TRANSFERABLE. THE OFFSETS OR DIMENSIONS SHOWN HEREON FROM THE PROPERTY LINES TO THE STRUCTURES ARE FOR A SPECIFIC PURPOSE AND USE THEREFORE THEY ARE NOT INTENDED TO MONUMENT THE PROPERTY LINES OR TO GUIDE THE ERECTION OF FENCES, ADDITIONAL STRUCTURES OR AND OTHER IMPROVEMENTS. EASEMENTS AND/OR SUBSURFACE STRUCTURES RECORDED OR UNRECORDED ARE NOT GUARANTEED UNLESS PHYSICALLY EVIDENT ON THE PREMISES AT THE TIME OF SURVEY

SOUTHAMPTON VILLAGE
RECEIVED

MAR 6 2013

BUILDING DEPARTMENT

SURVEY OF: LOTS 3 & 4 INCL.
MAP OF: CAMERON & SCHWENK
FILED: FEB. 19, 1917 No.727
SITUATED AT: VILLAGE OF SOUTHAMPTON
TOWN OF: SOUTHAMPTON
SUFFOLK COUNTY, NEW YORK

CERTIFIED TO: JOHN R. MIESNER;
FIONA MIESNER;
ENTITLE INSURANCE CO.;

KENNETH M. WOYCHUK L.S.
Land Surveying and Design
P.O. Box 3, Mattituck, New York 11952
PHONE (631) 298-1588 FAX (631) 298-1588
maintaining the records of Robert J. Hennessy

FILE # 13-11 SCALE: 1"=20' DATE: JAN 17, 2013

Kenneth M. Woychuk
N. Y. S. LIC NO. 50227