




LOT COVERAGE:

HOUSE	=	3042 S.F.
COTTAGE	=	381 S.F.
BUILDING	=	1107 S.F.
DECK	=	588 S.F.
PORCH	=	264 S.F.
PATIO	=	1037 S.F.
TOTAL	=	6419 S.F. OR 7.4%

Malcolm W. Mc Lean, now or formerly
 Robert Fernandez McLean & Monika A. Barrero

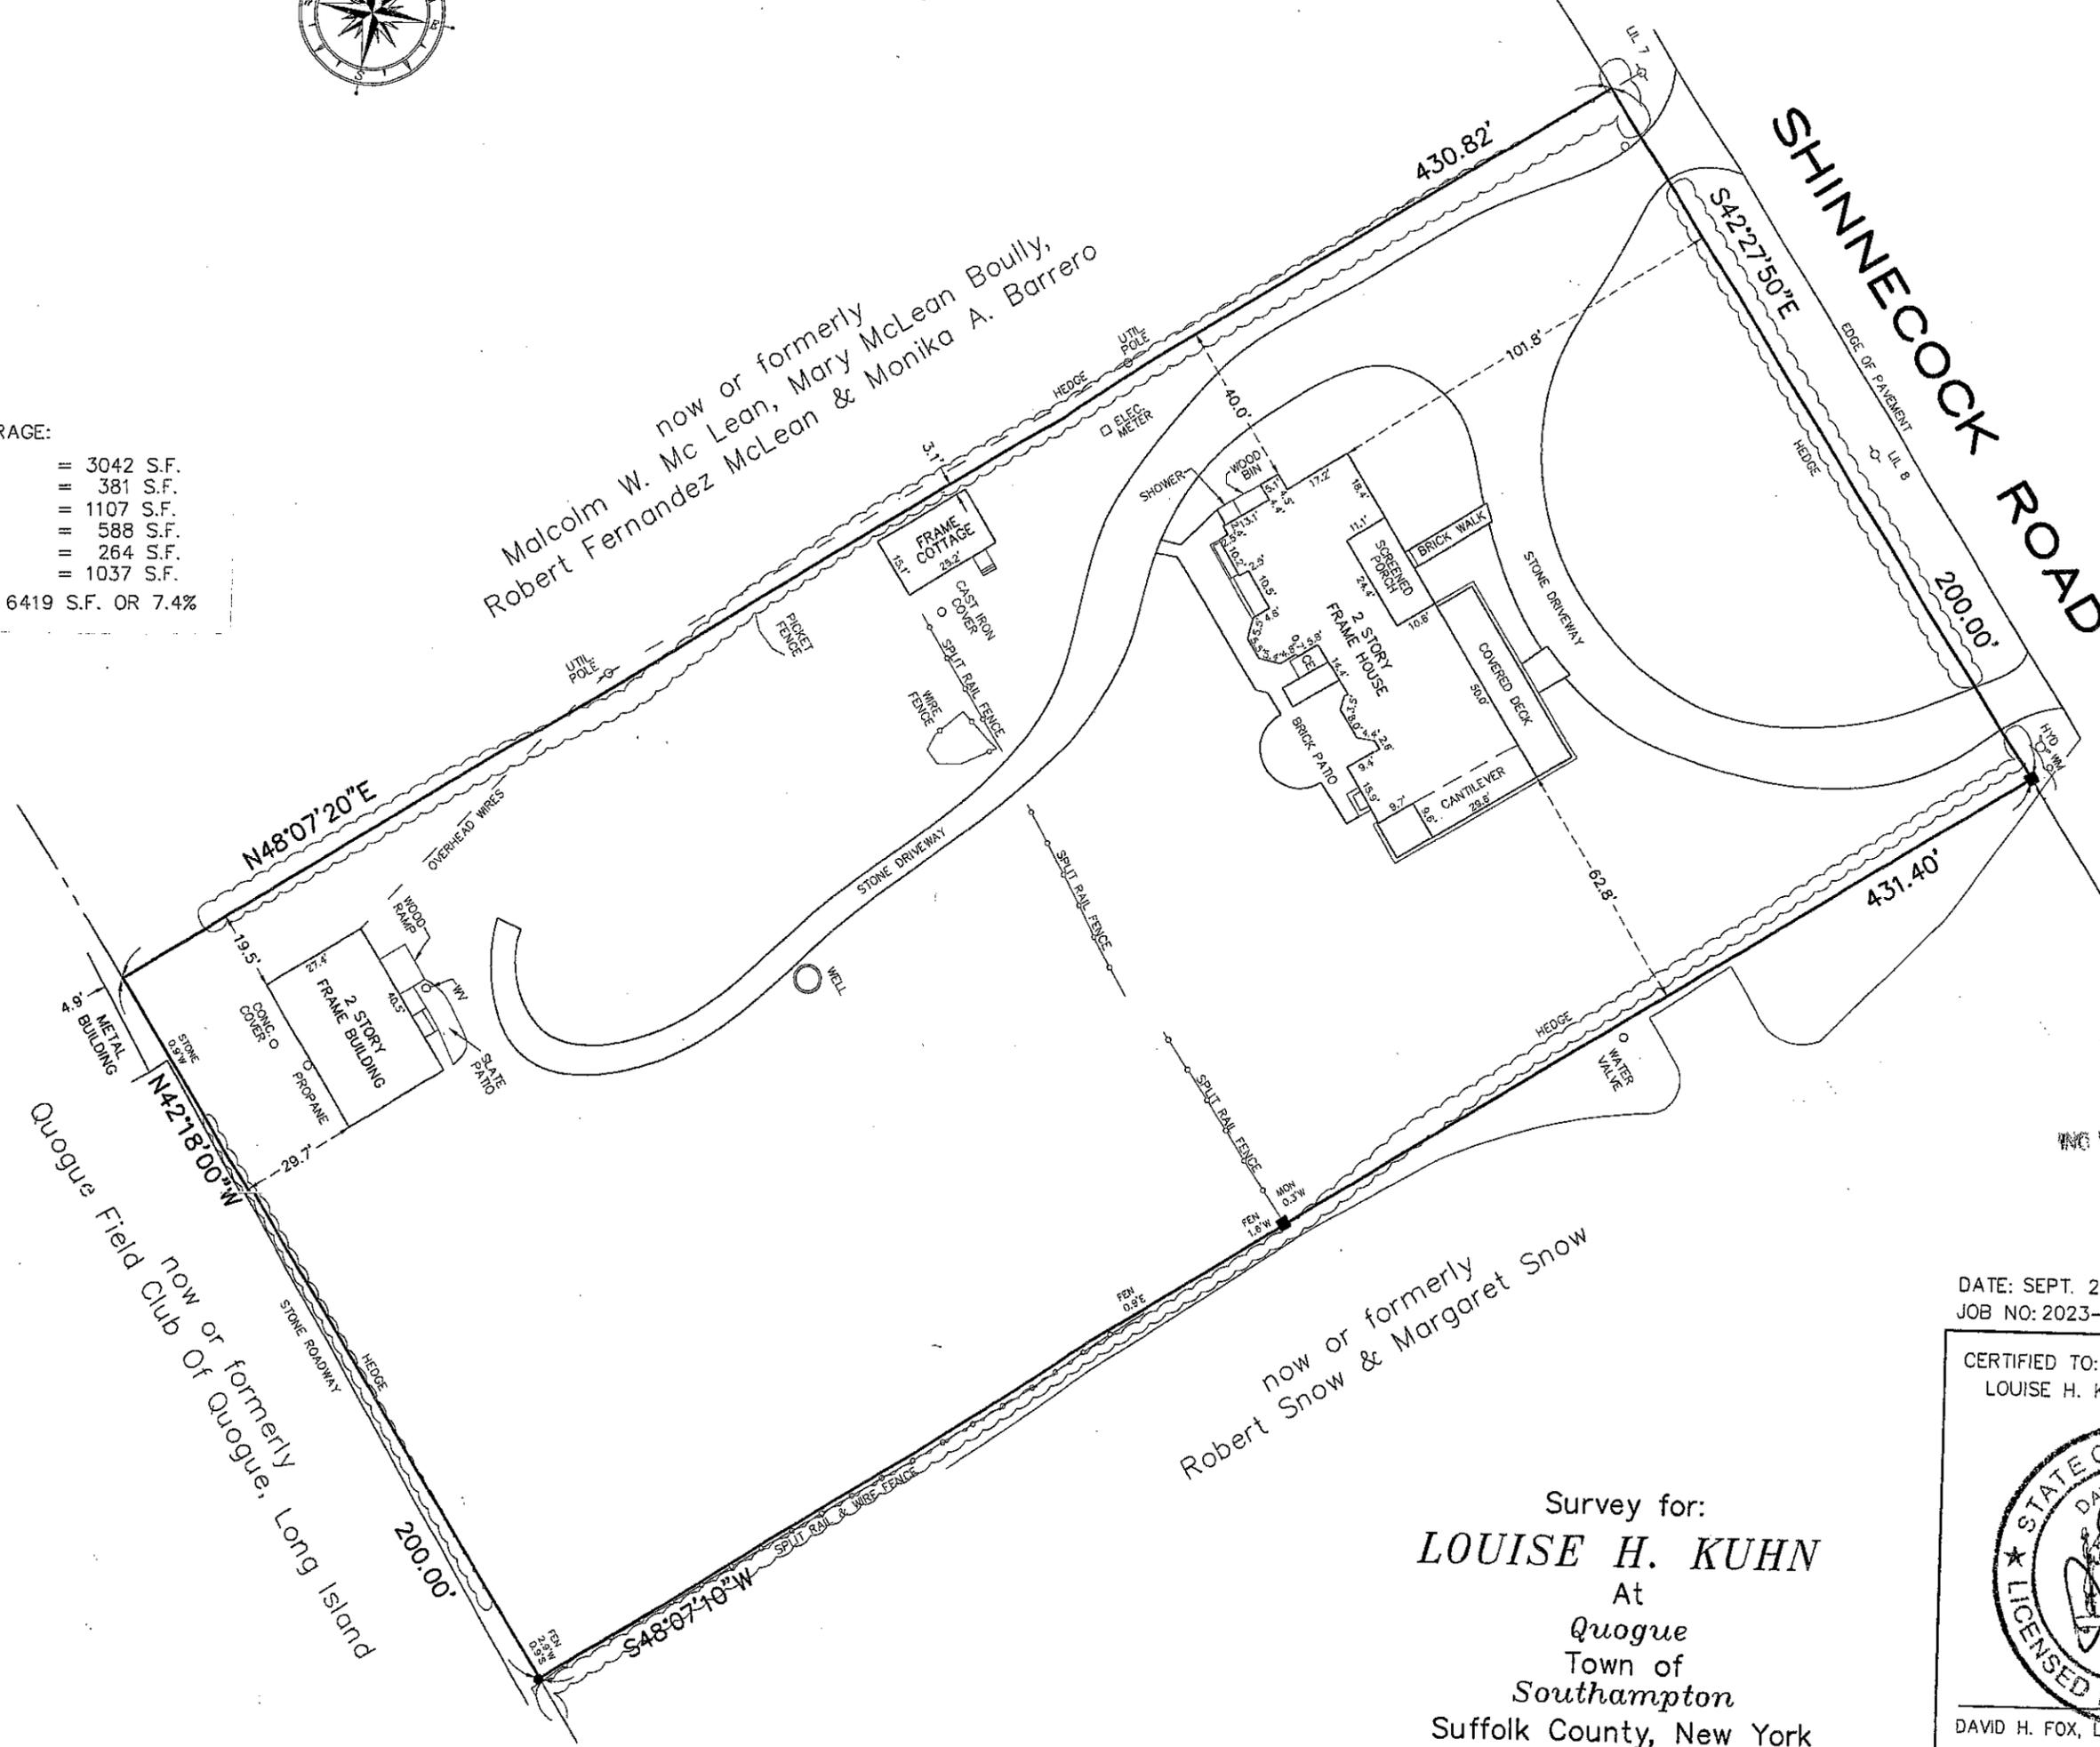

now or formerly
 Quogue Field Club Of Quogue, Long Island

now or formerly
 Robert Snow & Margaret Snow

RECEIVED

OCT 18 2023

VILLAGE OF QUOGUE, NY

DATE: SEPT. 22, 2023
 JOB NO: 2023-427

CERTIFIED TO:
 LOUISE H. KUHN



Survey for:
LOUISE H. KUHN
 At
 Quogue
 Town of
 Southampton
 Suffolk County, New York

DAVID H. FOX, L.S. P.C. N.Y.S.L.S. #50234