

ASSUMED DATUM	EXISTING ELEVATION
---------------	--------------------



S.C.T.M. No. 300-039-09-157

Unauthorized alteration or addition to this survey is a violation of Section 7209 of the New York State Education Law.

Copies of this survey map not bearing the Land Surveyor's inked seal or embossed seal shall not be considered to be a valid true copy.

Guarantees or certifications indicated hereon shall run only to the person for whom the survey is prepared, and on his behalf to the title company, governmental agency and lending institution listed hereon, and to the assignees of the lending institution. Guarantees or certifications are not transferable to additional institutions or subsequent owners.

SMITHSONIAN INSTITUTION
NATIONAL MUSEUM
WASHINGTON, D. C. 20560


MAR 24 1983

DATE _____

H. D. REF. # 12-64-1

The sewage disposal and water supply facilities for this location have been inspected by this department and found to be satisfactory. *Red*

Richard A. Villa P. 99
Chief of General Engineering
Services

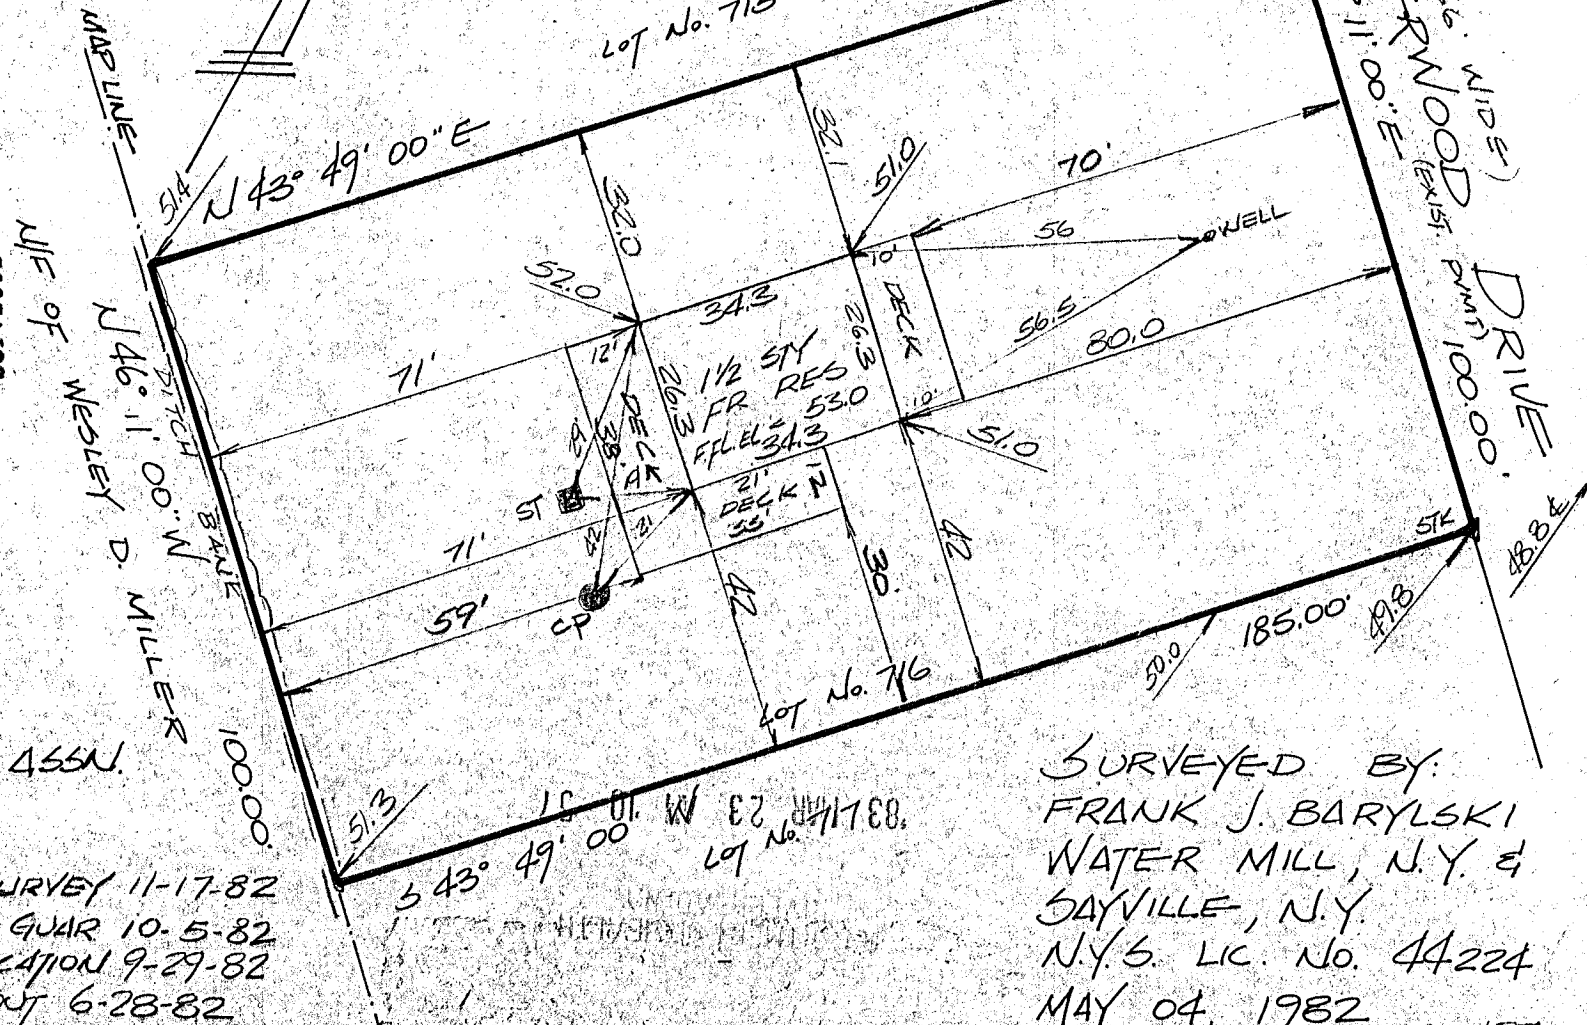

GUARANTEED TO:
EASTERN FEDERAL SAVINGS AND LOAN ASSN.
UNION SAVINGS BANK
SECURITY TITLE AND GUARANTY CO.

FINAL SURVEY 11-17-82
CHANGE GUAR 10-5-82
FIRST LOCATION 9-29-82
STAKE OUT 6-28-82

SURVEYED BY:
FRANK J. BARYLSKI
WATER MILL, N.Y. &
SAYVILLE, N.Y.
N.Y.S. LIC. No. 44224
MAY 04, 1982

12EH97